





-  Warning light
-  Safety cells

Exterior view



Top view

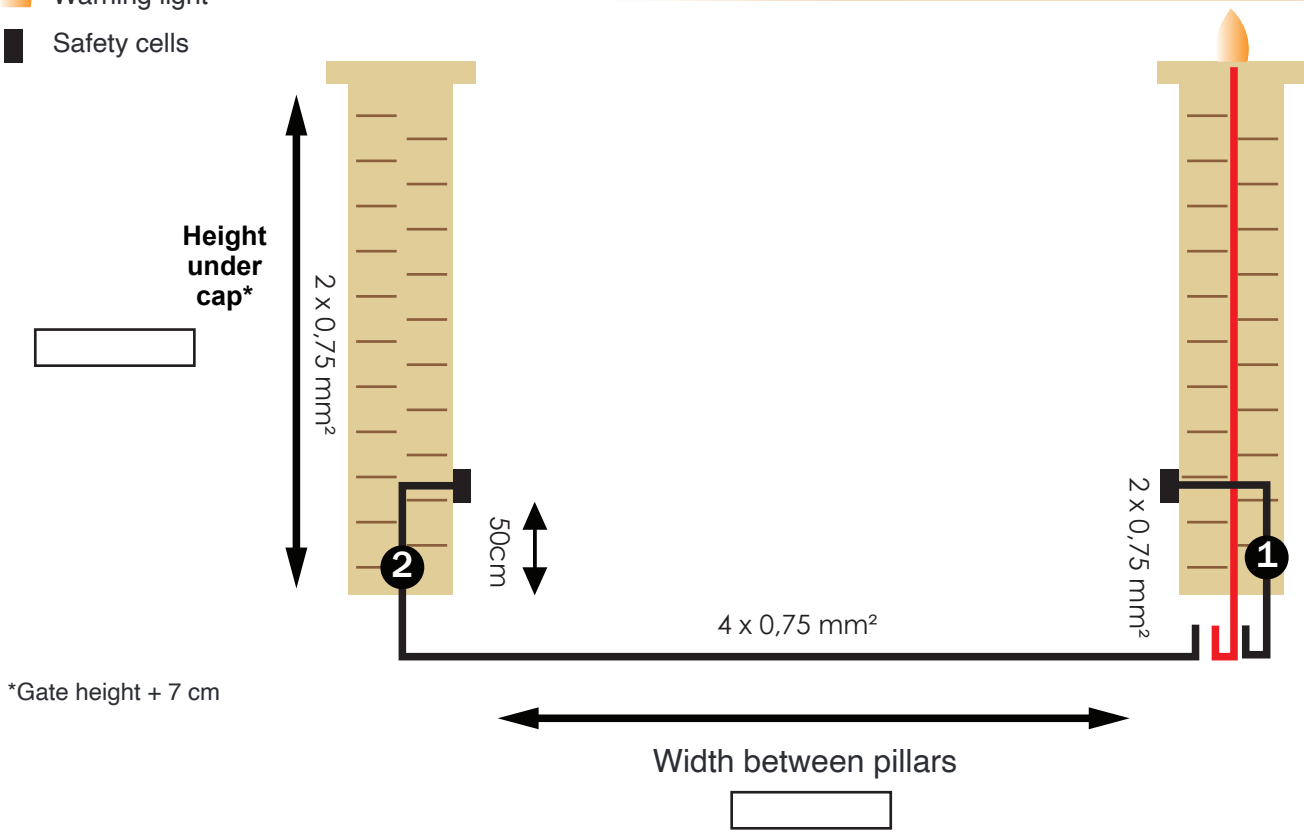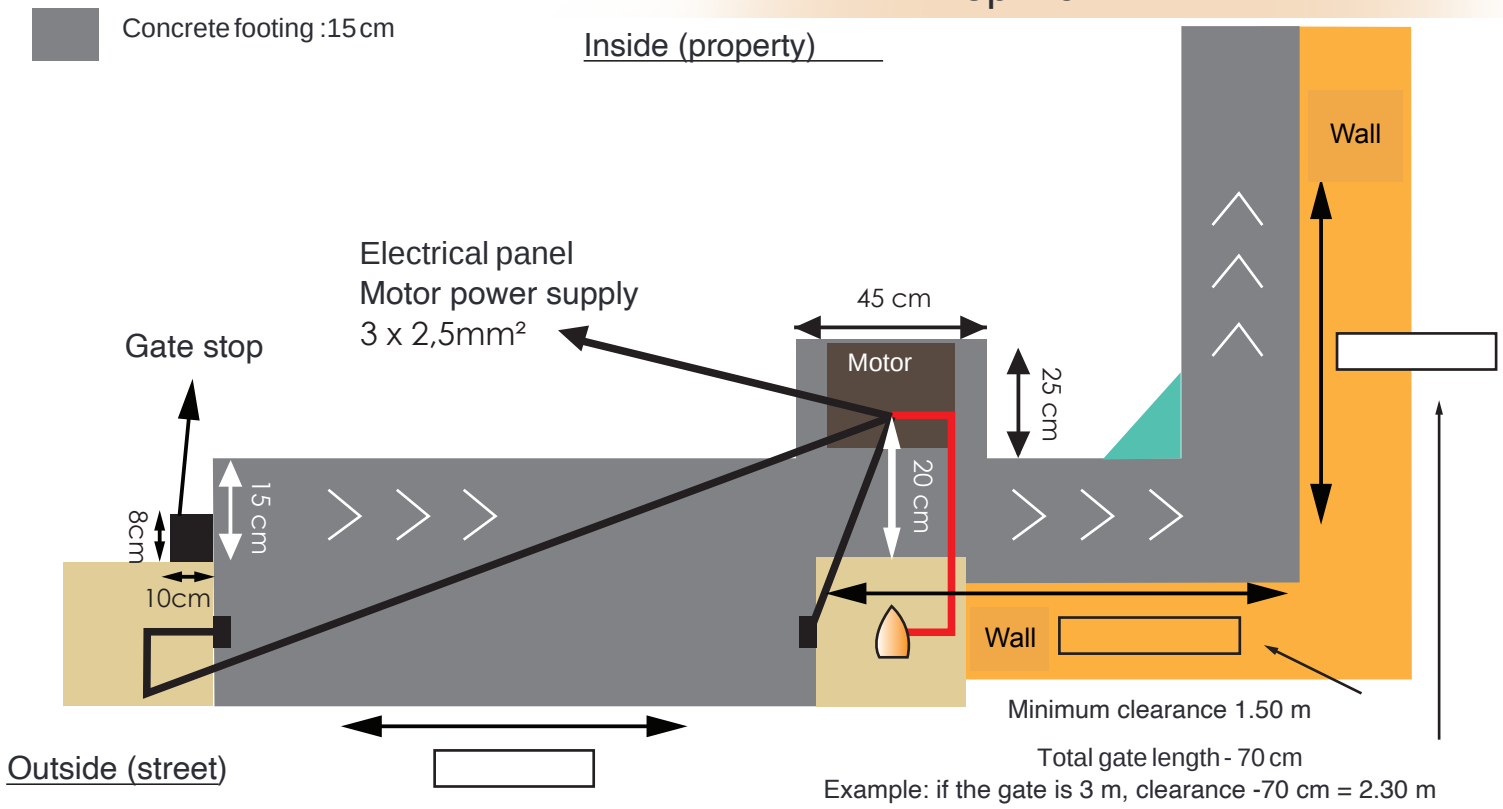

 The footing must be perfectly level!

Conduits and cables must pass outside drilling areas and be buried sufficiently deep (minimum 15 cm).