



Exterior view

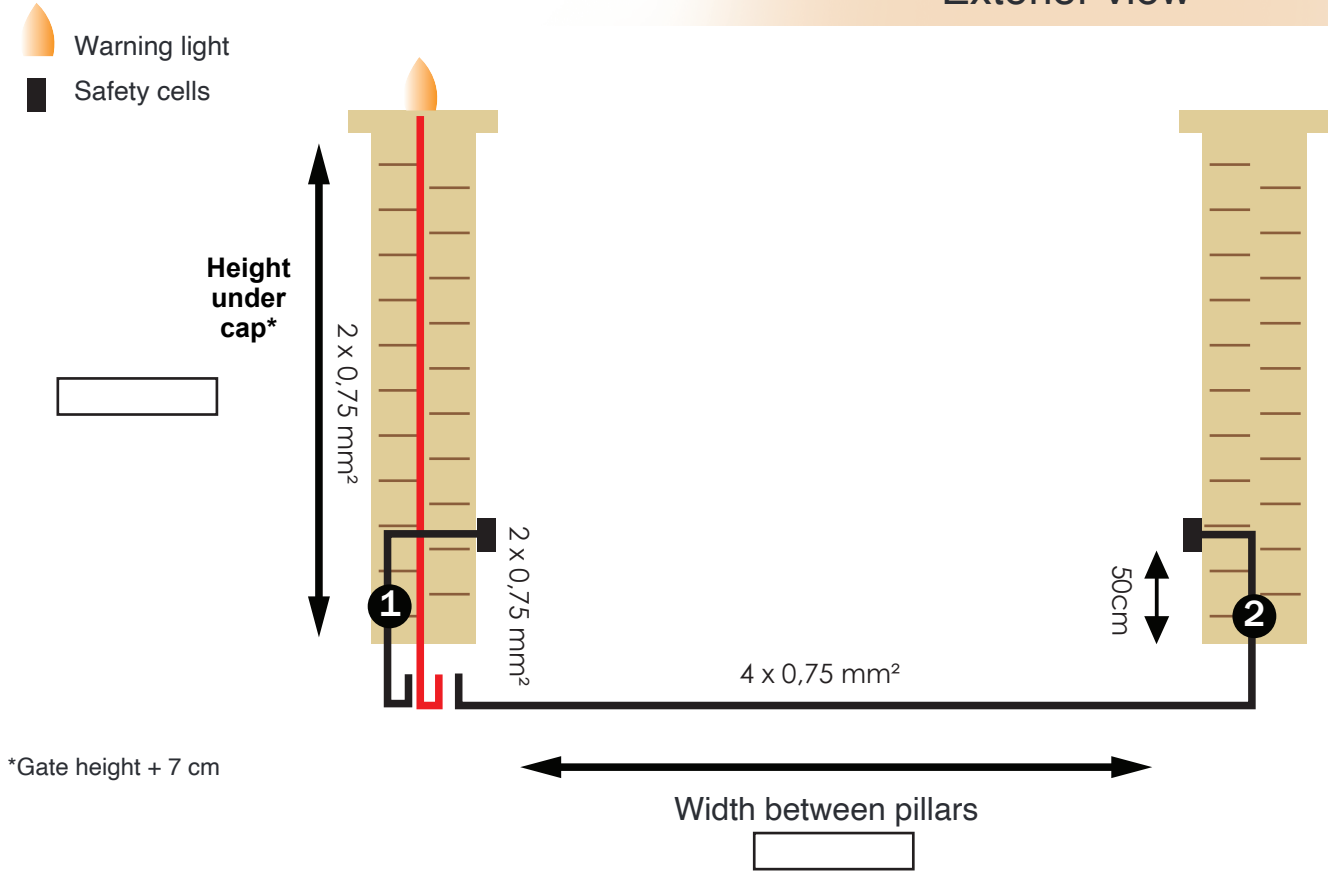

Top view

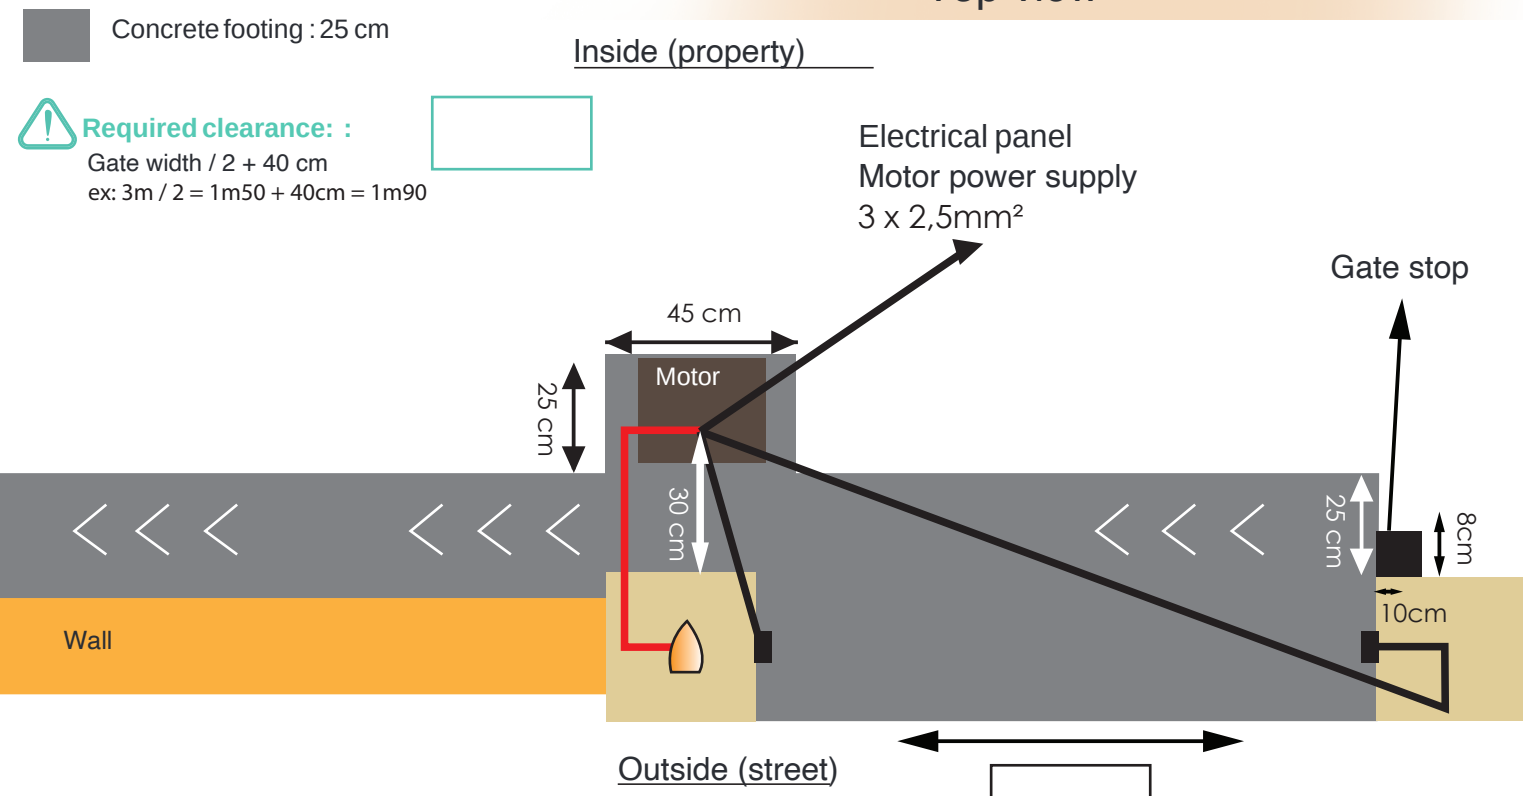

! The footing must be perfectly level!

Conduits and cables must run outside drilling zones and be buried sufficiently deep (minimum 15 cm).