




Exterior view

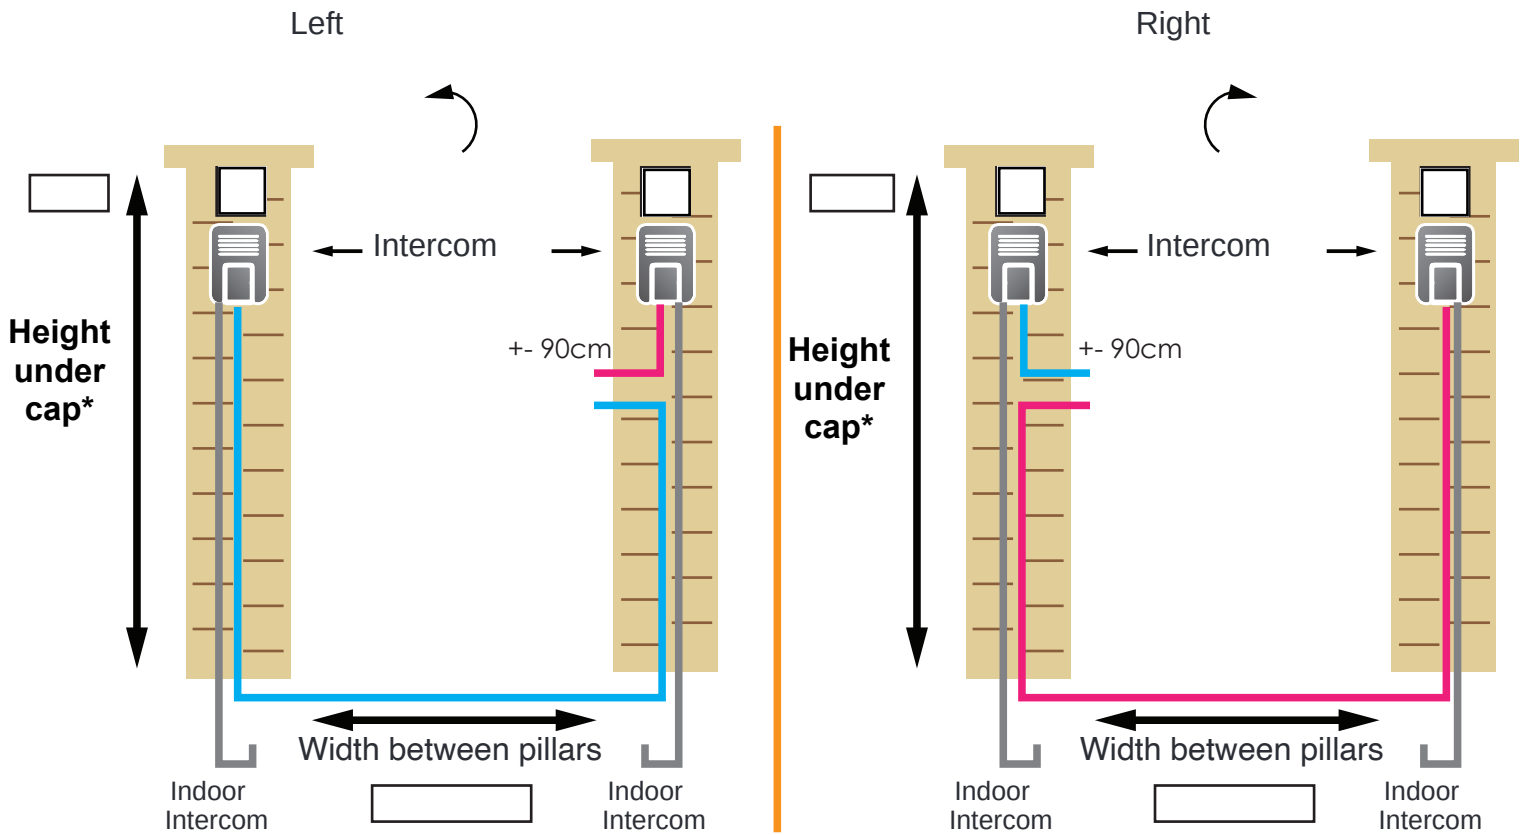


- Intercom cable right side (lock side) 2 x 0,75 mm²
- Intercom cable left side (lock side) 2 x 0,75 mm²
- Intercom cable connected to house

*Gate height + 7 cm

Tip: ideally leave 5 mm extra between pillars in case of misalignment.

If the intercom cannot be on the lock side, do not pass the cable through drilling zones.

Top view

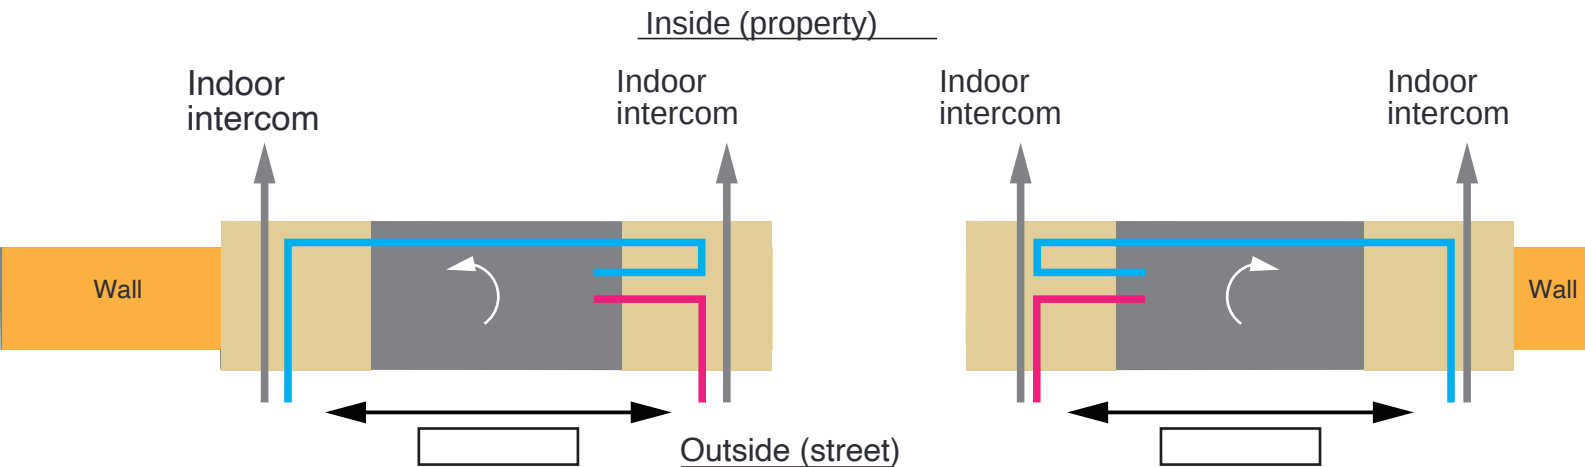

⚠ If the pedestrian gate is next to a sliding, double sliding, sectional or telescopic gate, the pillar between them must be at least 30 cm wide.

⚠ No slope or raised area before full gate clearance.
The footing must be perfectly level!

Conduits and cables must run outside drilling zones and be buried sufficiently deep (minimum 15 cm).